

A Top Rail
2" x 3-1/2" x 95-1/2"

B Pickets (With Caps Attached)
15 Pc. 7/8" x 3" x 1" Dog Ear

Picket Lengths
#1 = 42-1/4" #5 = 37-5/8"
#2 = 41" #6 = 36-5/8"
#3 = 39-3/4" #7 = 35-3/4"
#4 = 38-5/8" #8 = 35-1/4"


(Pickets = 2 of each number
except only 1 of number 8)
Length does not include cap.

Picket Caps
15 Pc. of 7/8" x 3" x 1" Dog Ear
Picket Caps.

C Bottom Rail
2" x 3-1/2" x 95-1/2" Includes
Reinforcement Channel

D Post
4" x 4" x 72"

SPS Chandler 8'x4' to 3-1/2' Concave Section

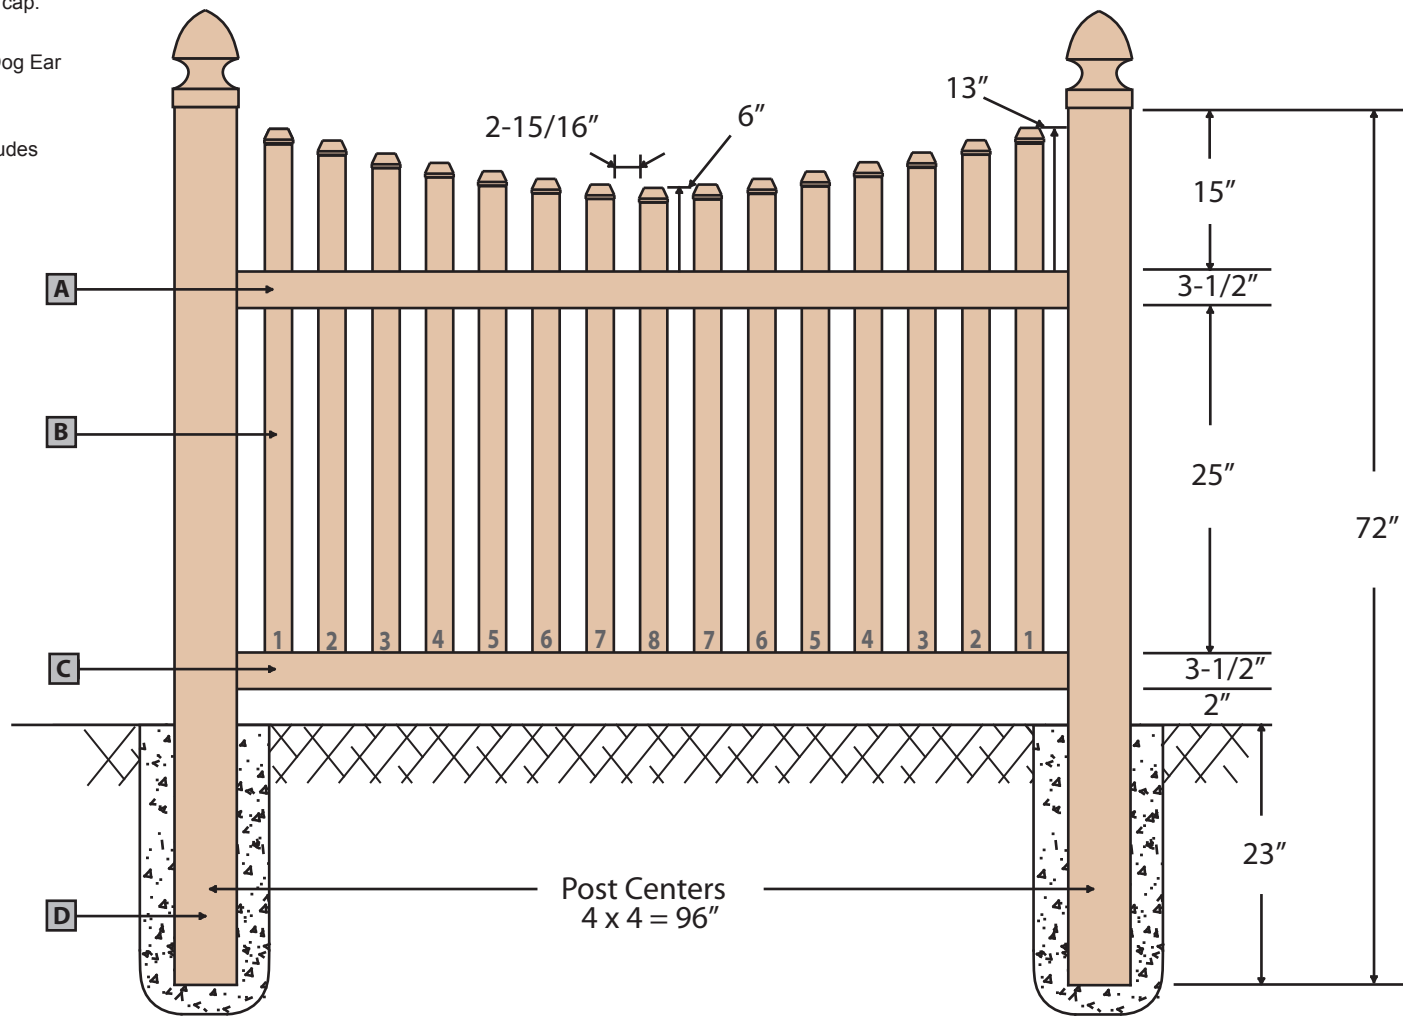

Generations by Stephens Pipe

SPS Chandler 8'x4' to 3-1/2' Concave Section

Approved By

Revision NO.

Approved Date

Effective Date

Drawing NO.

PVC-CND-CT8x4