

**A** Top Rail  
2" x 3-1/2" x 95-1/2"

**B** Pickets ( With Caps Attached)  
15 Pc. 7/8" x 3" x 1" Dog Ear

Picket Lengths  
#1 = 54-1/4" #5 = 49-5/8"  
#2 = 53" #6 = 48-5/8"  
#3 = 51-3/4" #7 = 47-3/4"  
#4 = 50-5/8" #8 = 47-1/4"


(Pickets = 2 of each number except only 1 of number 8)  
Length does not include cap.

**Picket Caps**  
15 Pc. of 7/8" x 3" x 1" Dog Ear Picket Caps.

**C** Bottom Rail  
2" x 3-1/2" x 95-1/2" Includes Reinforcement Channel

**D** Post  
5" x 5" x 84"

### SPS Chandler 8'x5' to 4-1/2' Section

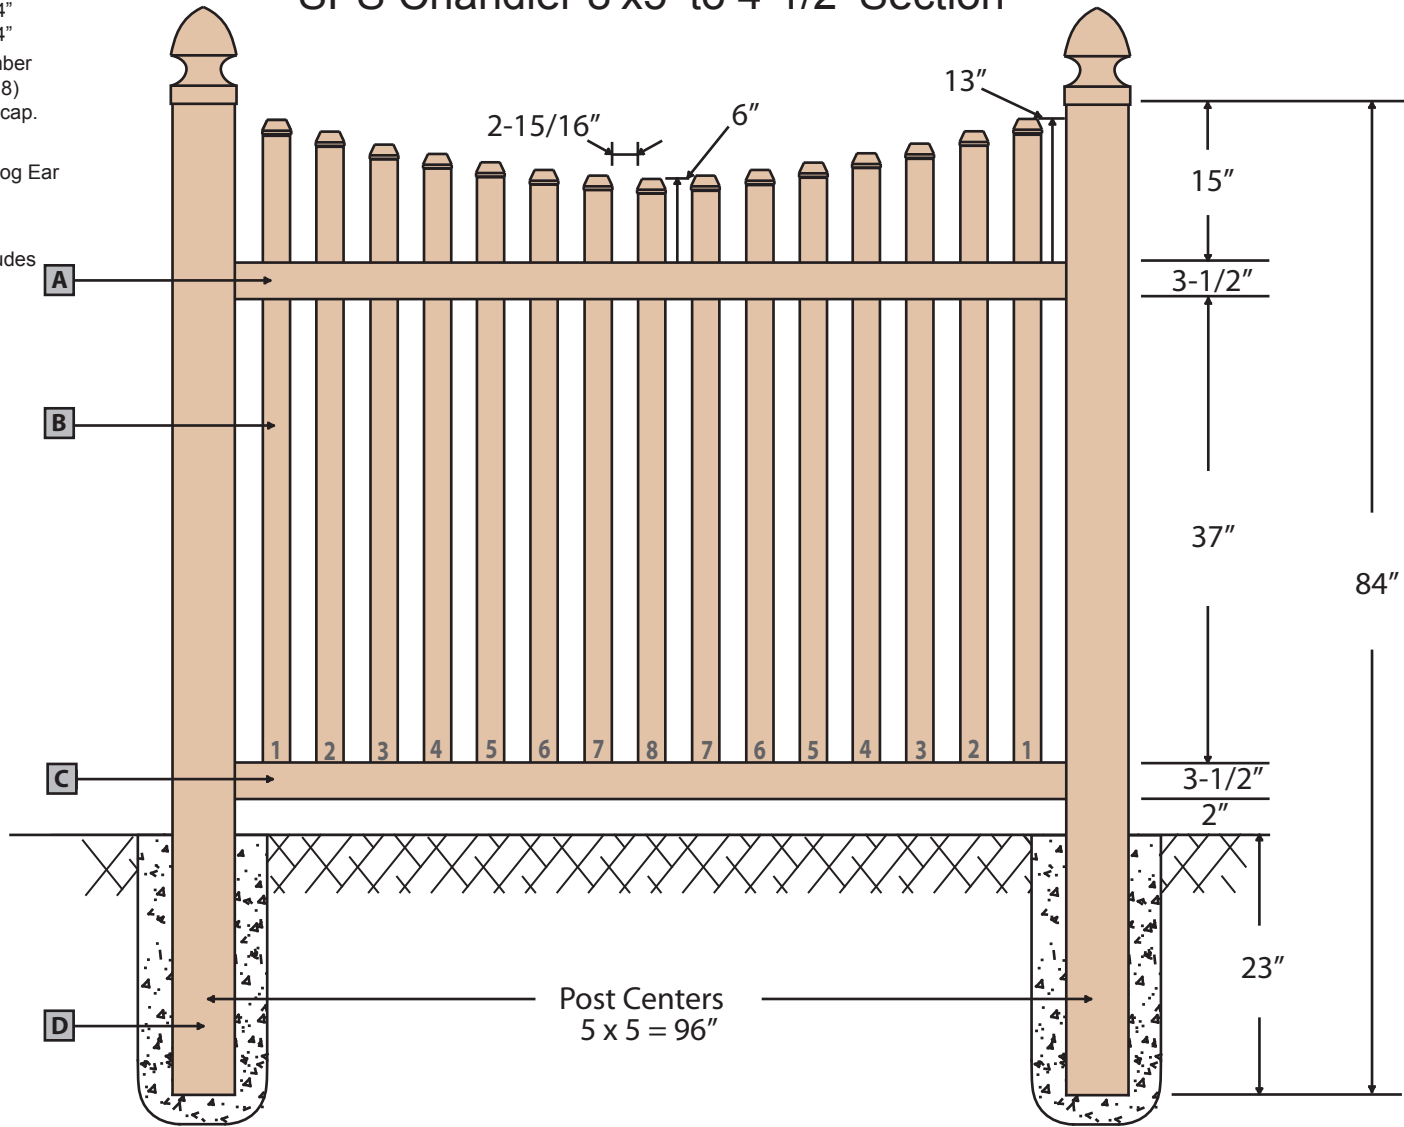

*Generations by Stephens Pipe*

### SPS Chandler 8'x5' to 4-1/2' Section

Approved By	Revision NO.
Approved Date	Effective Date

Drawing NO.  
**PVC-CND-CT8x5**