


- A** Top Rail  
2" x 3-1/2" x 95-1/2"
- B** Pickets  
19 Pc. 7/8" x 3" x 40-1/4"
- Picket Caps**  
19 Pc. of 7/8" x 3" x 1" Dog Ear  
Picket Caps.
- C** Bottom Rail  
2" x 3-1/2" x 95-1/2" Includes  
Reinforcement Channel
- D** Post  
4 x 4 x 72"

## SPS MaKenna 8'x4' Section

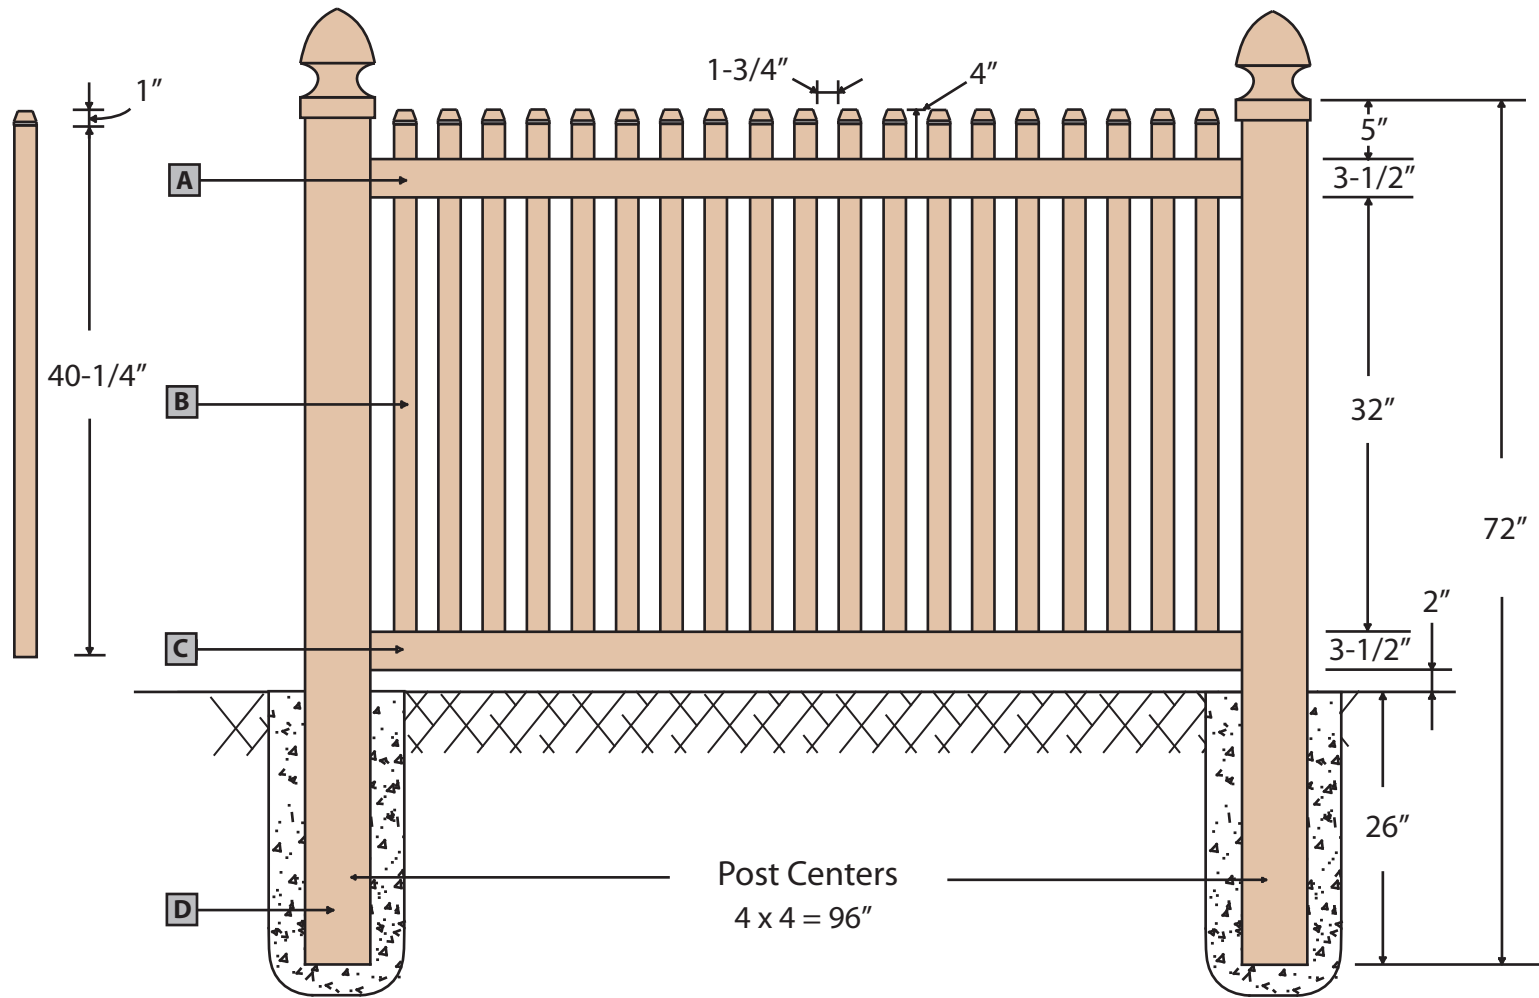

*Generations by Stephens Pipe*

### SPS MaKenna 8'x4' Section

Approved By/Date

Revision NO.

Drawn By:

Joshua Stidham

Effective Date

Drawing NO.

PVC-MAK-ST8x4