


- A** Top Rail
2" x 3-1/2" x 95-1/2"
- B** Pickets
17 Pc. 3/4" x 1-1/2" x 33-7/8"
- C** Bottom Rail
2" x 3-1/2" x 95-1/2" Includes
Reinforcement Channel
- D** Post
4" x 4" x 72"

SPS Nathaniel 8'x3' Section

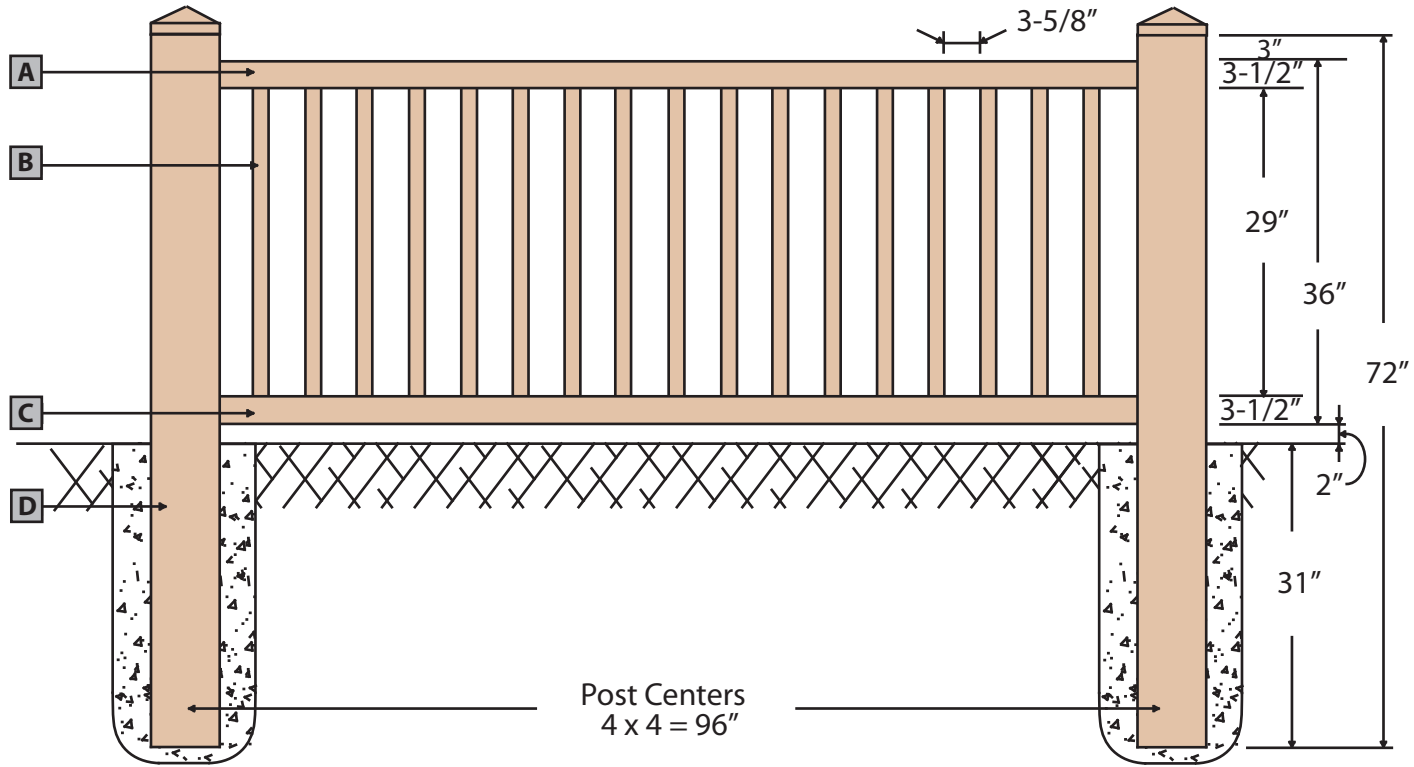

Generations by Stephens Pipe

SPS Nathaniel 8'x3' Section

Approved By	Revision NO.
Approved Date	Effective Date

Drawing NO.
PVC-NAT-ST8x3