


- A** Top Rail
2" x 3-1/2" x 95-1/2"
- B** Pickets
17 Pc. 3/4" x 1-1/2" x 46-1/4"
- C** Bottom Rail
2" x 3-1/2" x 95-1/2" Includes
Reinforcement Channel
- D** Post
4" x 4" x 84"

SPS Nathaniel 8'x4' Section

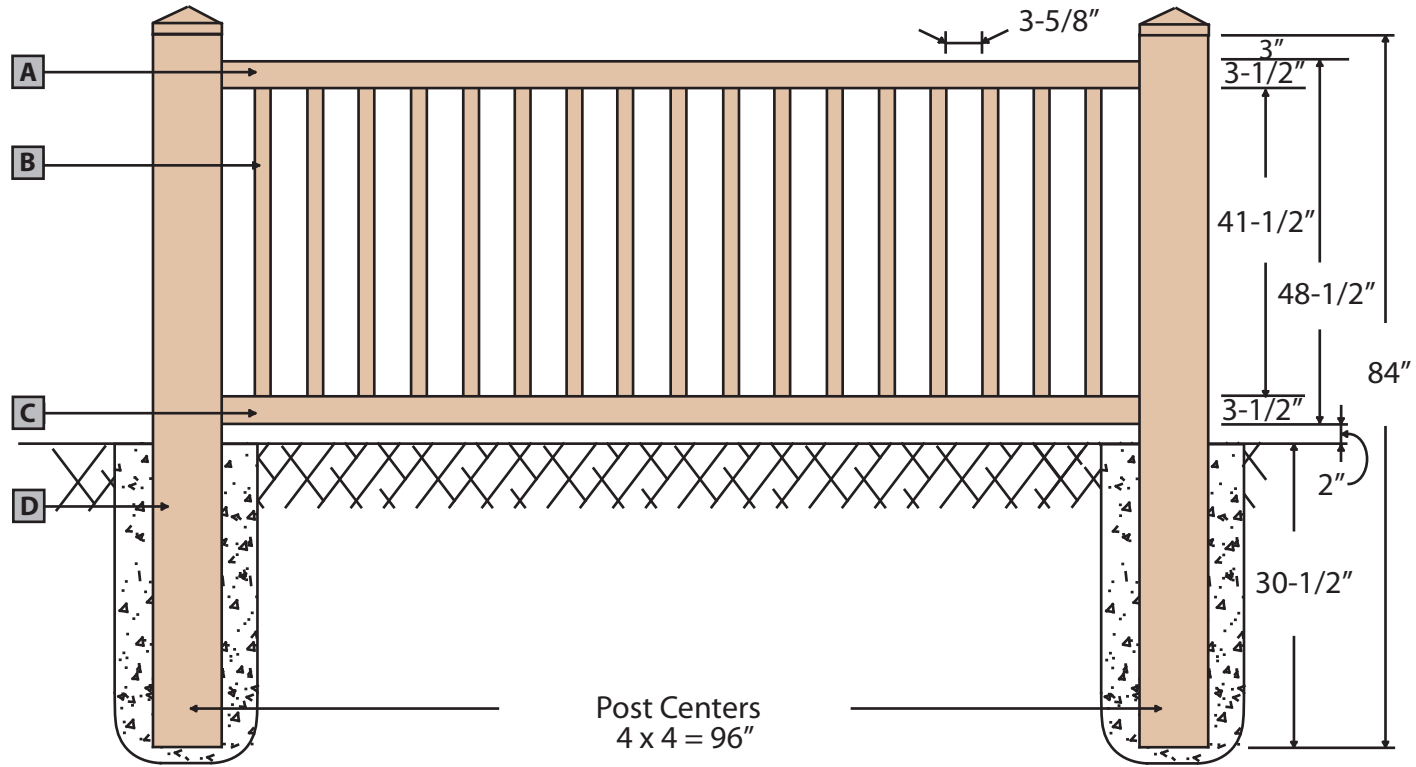

Generations by Stephens Pipe

SPS Nathaniel 8'x4' Section

Approved By	Revision NO.
Approved Date	Effective Date

Drawing NO.
PVC-NAT-ST8x4