


- A** Top Rail
2" x 3-1/2" x 95-1/2"
- B** Mid Rail
2" x 3-1/2" x 95-1/2"
- C** Pickets
17 Pc. 3/4" x 1-1/2" x 69-7/8"

- D** Bottom Rail
2" x 3-1/2" x 95-1/2" Includes
Reinforcement Channel
- E** Post
5" x 5" x 108"

SPS Nathaniel 8'x6' Section

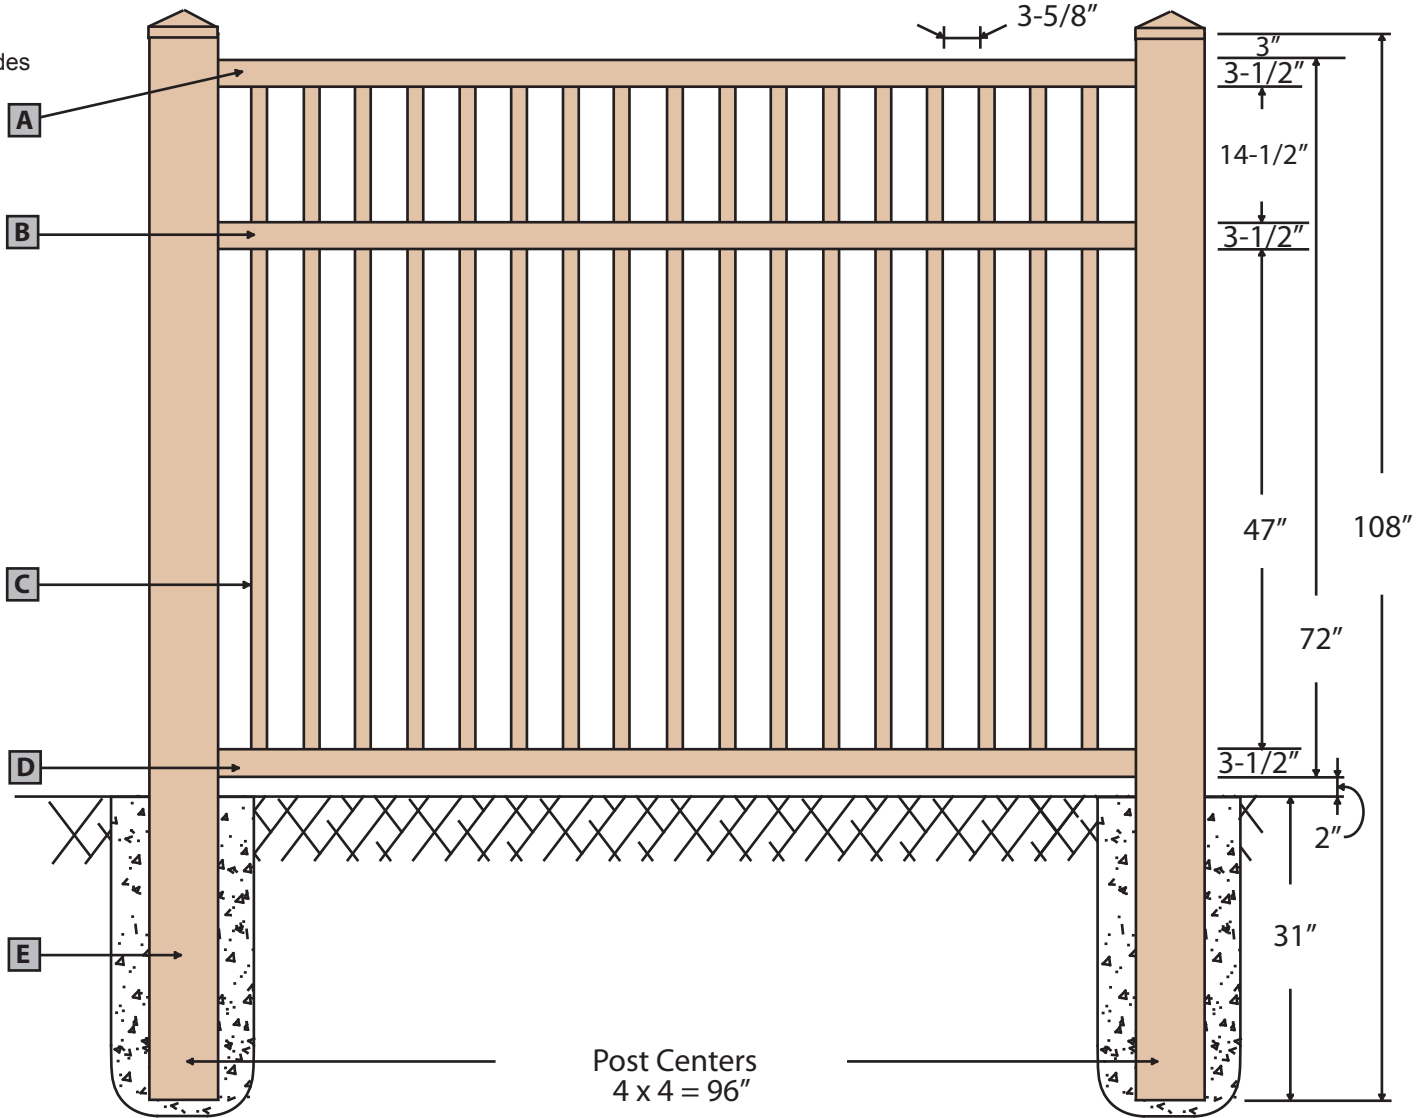

Generations by Stephens Pipe

SPS Nathaniel 8'x6' Section

Approved By	Revision NO.
Approved Date	Effective Date

Drawing NO.
PVC-NAT-ST8x6