

**A** Top Rail  
2" x 3-1/2" x 95-1/2"

**B** Pickets  
19 Pc. 7/8" x 3"


Picket Lengths  
#1 = 47-1/4" #5 = 48-5/8" #9 = 53"  
#2 = 47-3/8" #6 = 49-5/8" #10 = 54-1/4"  
#3 = 47-5/8" #7 = 50-5/8"  
#4 = 48-1/8" #8 = 51-3/4"

**Picket Caps**  
19 Pc. of 7/8" x 3" x 2" Pointed  
Picket Caps.

**C** Bottom Rail  
2" x 3-1/2" x 95-1/2" Includes  
Reinforcement Channel

**D** Post  
4 x 4 x 72"

### SPS Zoie 8'x4' to 3-1/2' Concave Section

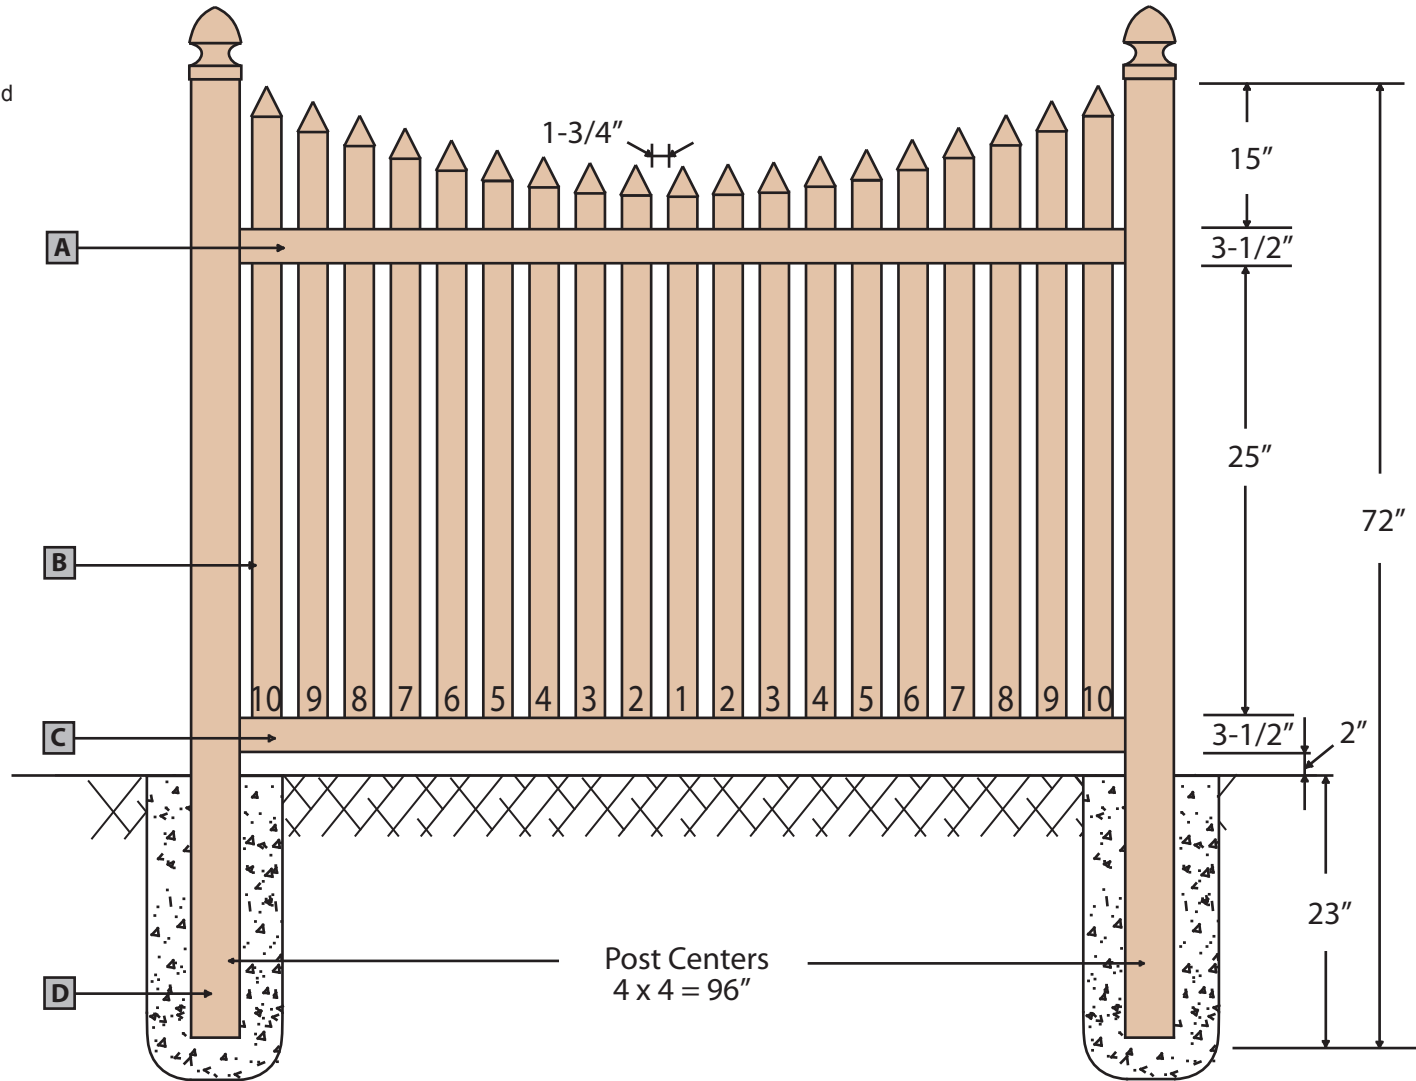

*Generations by Stephens Pipe*

### SPS Zoie 8'x4' to 3-1/2' Concave Section

Approved By/Date

Revision NO.

Drawn By:

Joshua Stidham

Effective Date

Drawing NO.

PVC-ZOE-CT8x4