


- A** Top Rail
2" x 3-1/2" x 95-1/2"
- B** Pickets
19 Pc. 7/8" x 3" x 40-1/4"
- Picket Caps**
19 Pc. of 7/8" x 3" x 2" Pointed Picket Caps.
- C** Bottom Rail
2" x 3-1/2" x 95-1/2" Includes Reinforcement Channel
- D** Post
4 x 4 x 72"

SPS Zoie 8'x4' Section

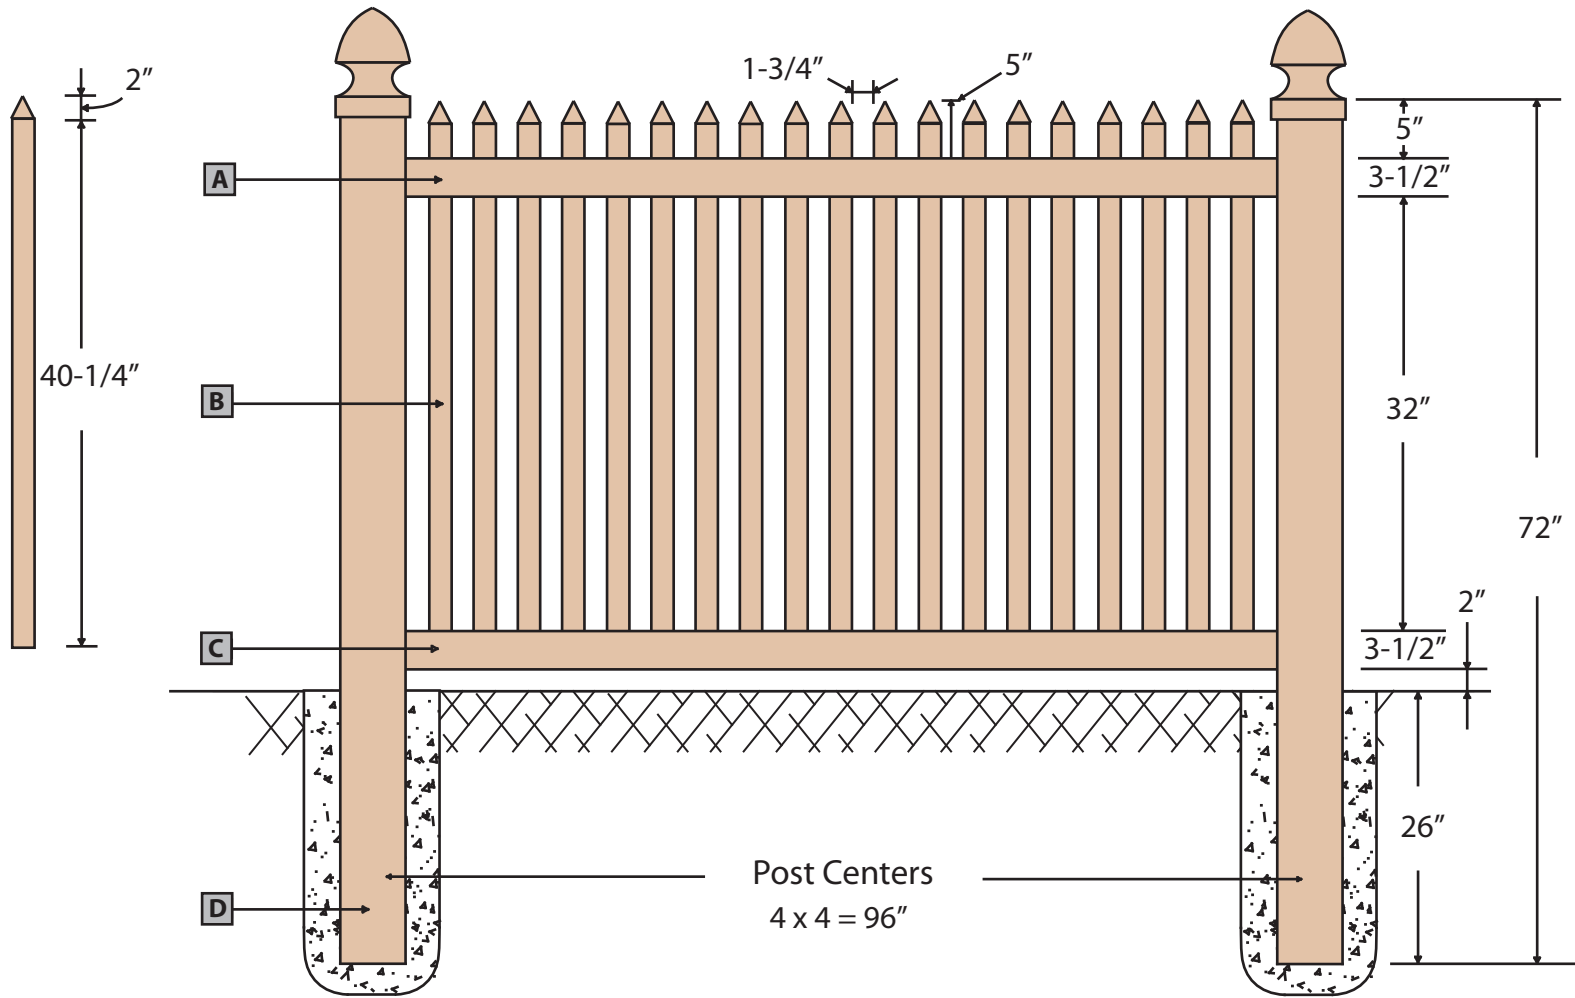

Generations by Stephens Pipe

SPS Zoie 8'x4' Section

<small>Approved By/Date</small>	<small>Revision NO.</small>	<small>Drawing NO.</small>
<small>Drawn By:</small> Joshua Stidham	<small>Effective Date</small>	PVC-ZOE-ST8x4