


- A** Top Rail
2" x 3-1/2" x 95-1/2"
- B** Pickets
19 Pc. 7/8" x 3" x 52-1/4"
- Picket Caps
19 Pc. of 7/8" x 3" x 2" Pointed
Picket Caps.
- C** Bottom Rail
2" x 3-1/2" x 95-1/2" Includes
Reinforcement Channel
- D** Post
5 x 5 x 84"

SPS Zoie 8'x5' Section

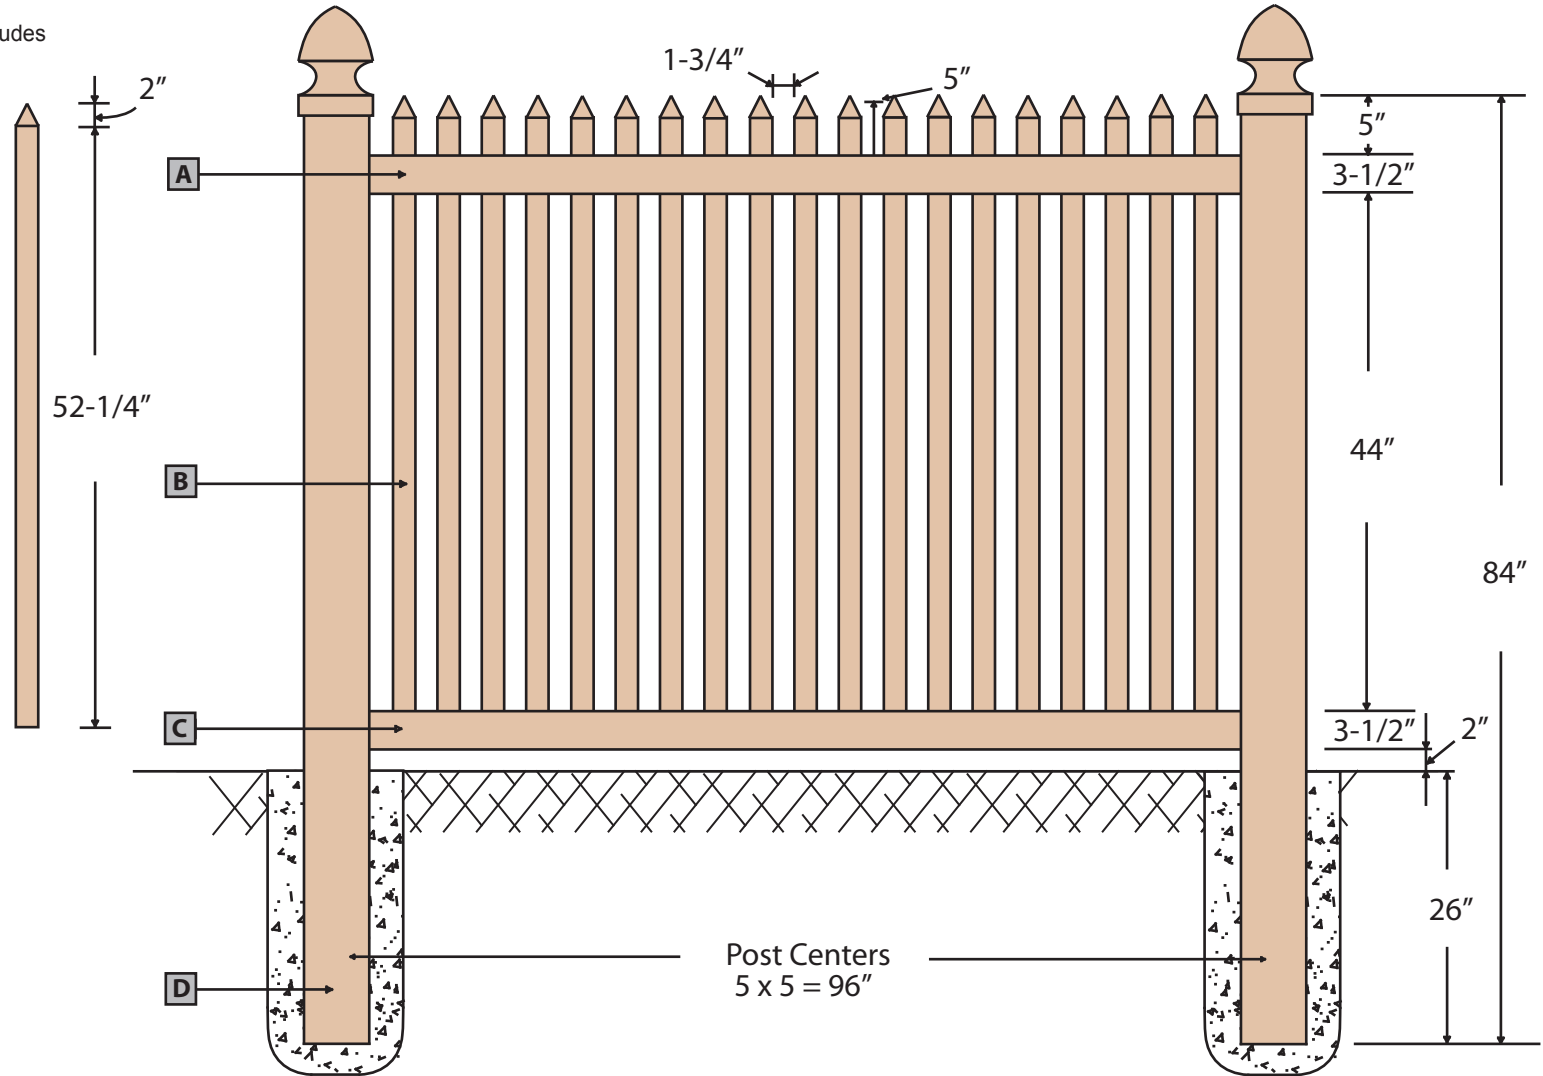

Generations by Stephens Pipe

SPS Zoie 8'x5' Section

Approved By/Date

Revision NO.

Drawn By:

Joshua Stidham

Effective Date

Drawing NO.

PVC-ZOE-ST8x5