


# Andrew 8x6' Tan

- A** Top Rail  
1 Pc. 1-1/2" x 5-1/2" x 94"
- B** Pickets T & G  
15 Pcs. 3/4" x 6 x 60"
- C** Post  
5 x 5 x 96" or 108"
- D** Bottom Rail  
1 Pc. 1-1/2" x 5-1/2" x 94"  
(Includes reinforcement  
Insert)
- E** U Channel  
2 Pcs. 3/4" x 1-3/8" x 57"

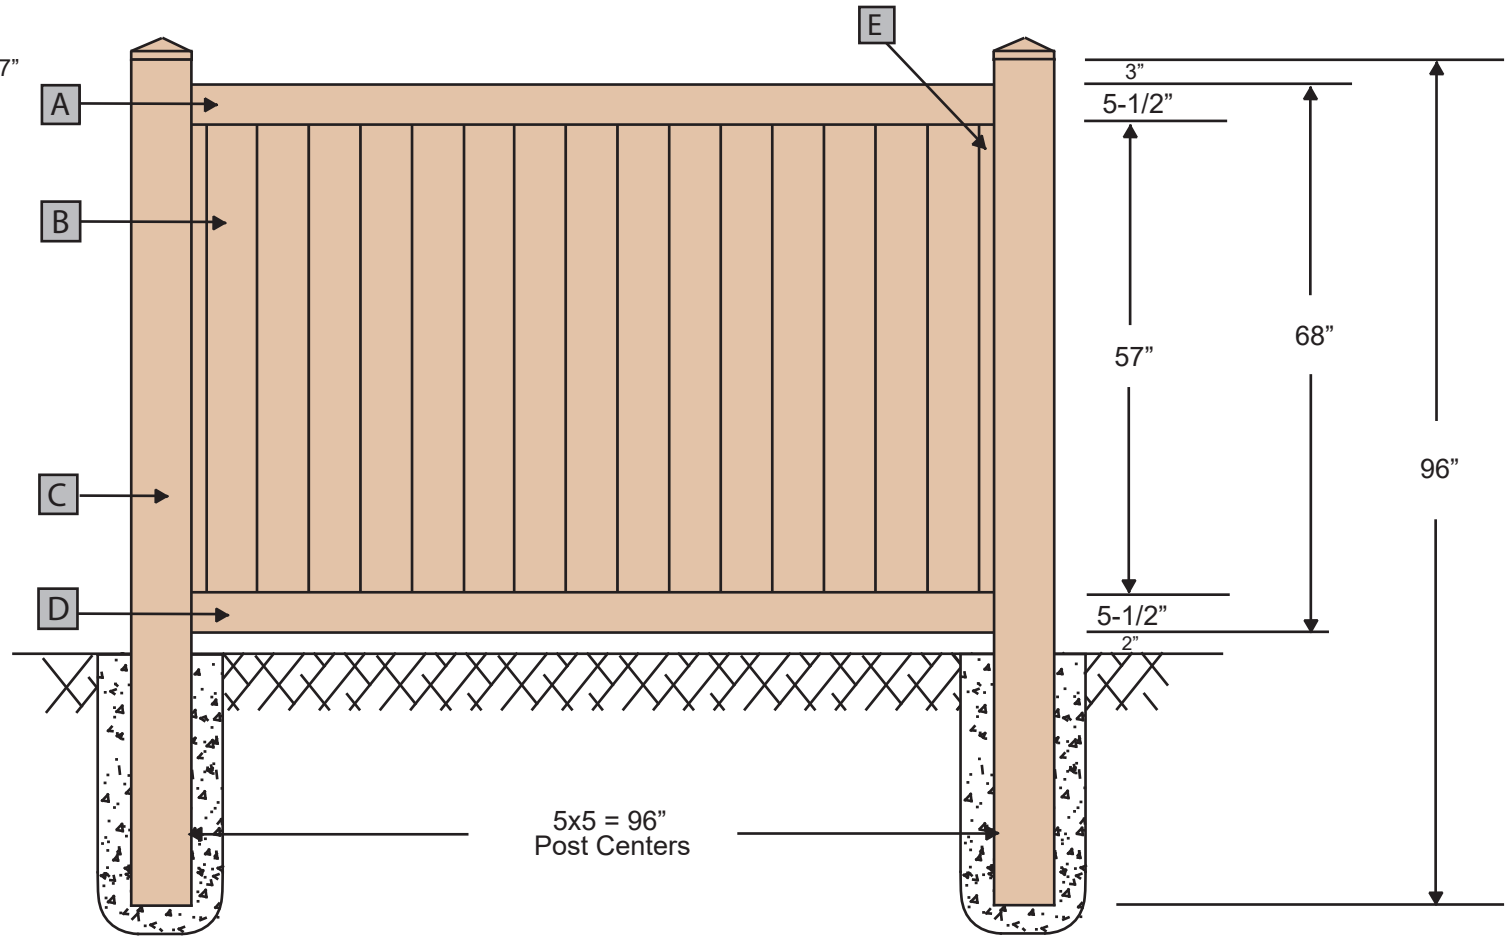

Last Revised 011-17-2016 J.L



Generations by Stephens Pipe

## SPS Andrew 8'x6' Tan Solid Privacy

<small>Approved By/Date</small>	<small>Revision NO.</small>	<small>Drawing NO.</small>
<small>Drawn By:</small> Joshua Stidham	<small>Effective Date</small>	PVC-ANT-8x6