


- A** Top Rail
2" x 3-1/2" x 95-1/2"
- B** Mid Rail
2" x 3-1/2" x 95-1/2"
- C** Pickets
28 Pcs. 3/4" x 1-1/2" x 57-7/8"
- D** Bottom Rail
2" x 3-1/2" x 95-1/2"
Includes Reinforcement Channel.
- E** Post
5" x 5" x 96"

SPS Cody 8'x5' Section

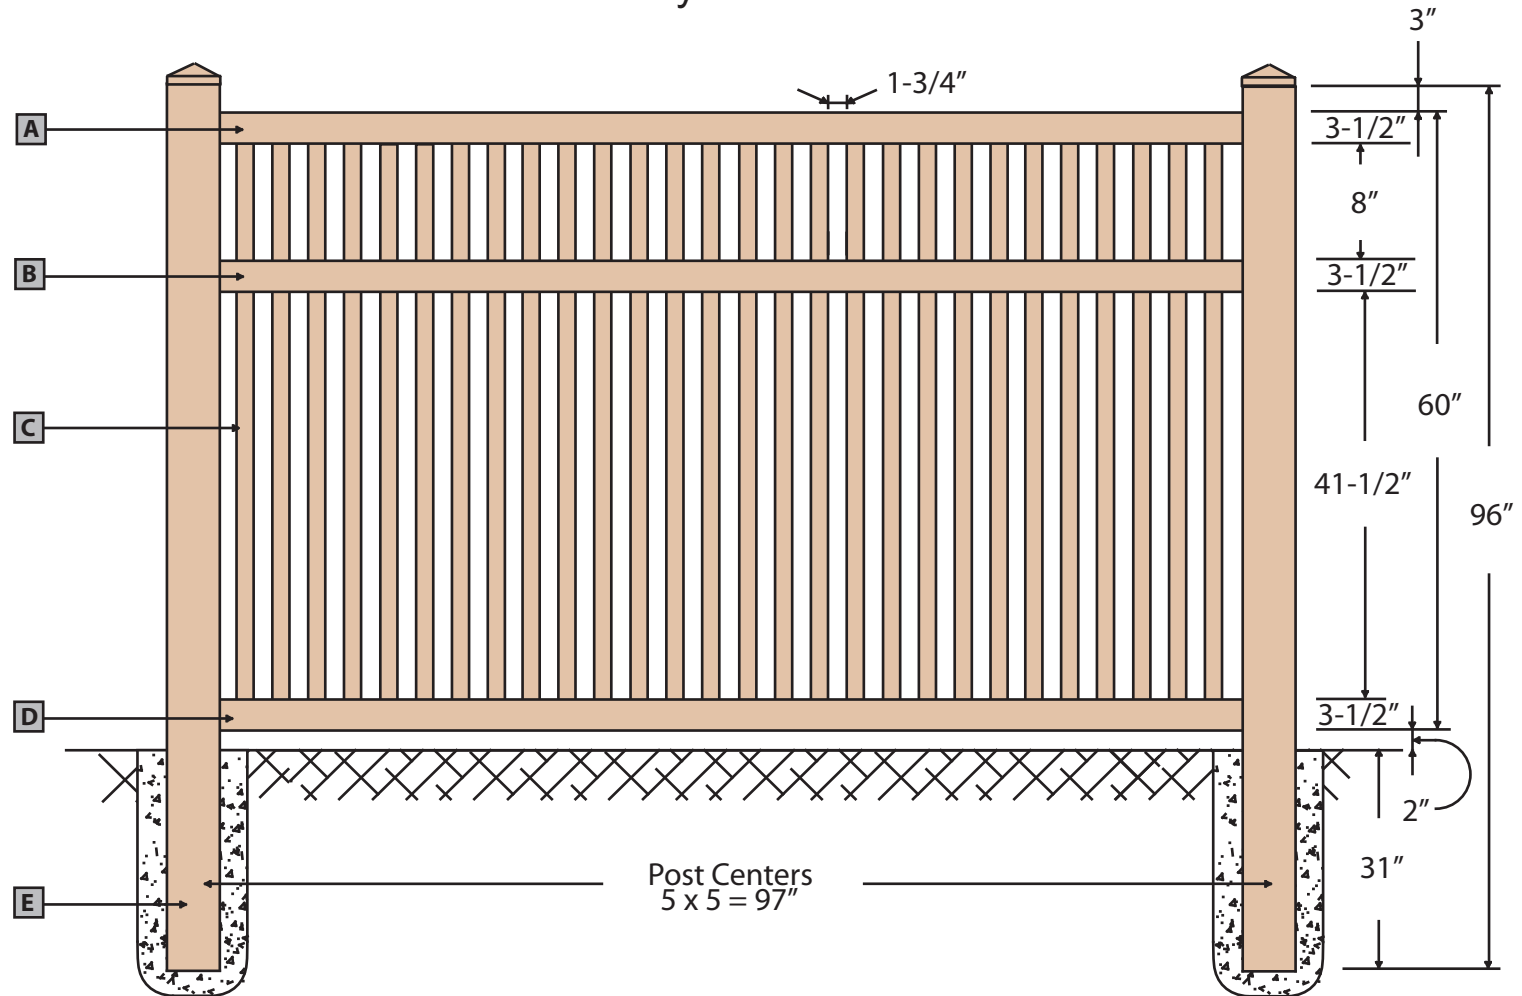

Generations by Stephens Pipe

SPS Cody 8'x5' Section

Approved By	Revision NO.
Approved Date	Effective Date

Drawing NO.
PVC-CDY-ST8x5