


**A** Top Rail  
2" x 3-1/2" x 95-1/2"

**B** Pickets  
15 Pc. 7/8" x 3" x 33-7/8"

**C** Bottom Rail  
2" x 3-1/2" x 95-1/2" Includes  
Reinforcement Channel

**D** Post  
4" x 4" x 72"

### SPS Christopher 8'x3' Section

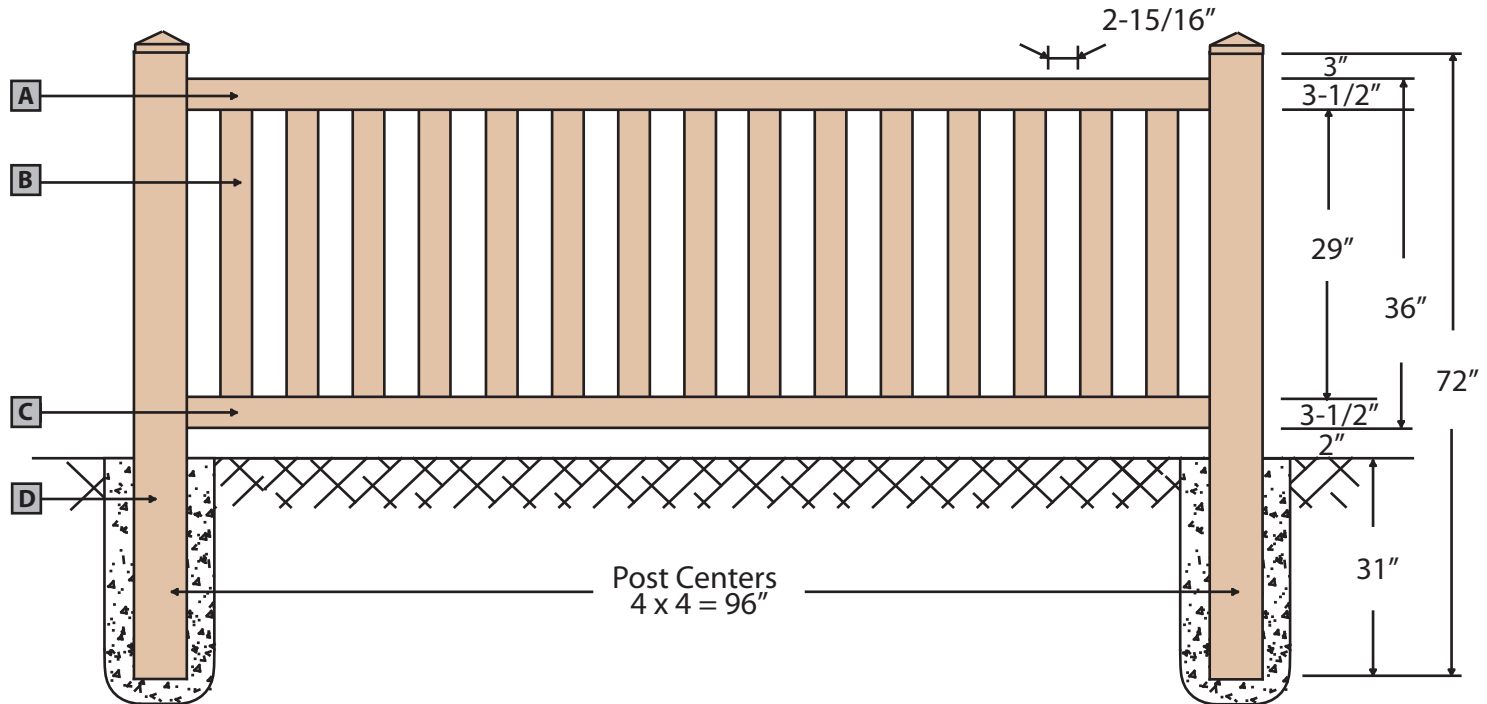

*Generations by Stephens Pipe*

### SPS Christopher 8'x3' Section

Approved By \_\_\_\_\_ Revision NO. \_\_\_\_\_  
Approved Date \_\_\_\_\_ Effective Date \_\_\_\_\_

Drawing NO.  
**PVC-CHR-ST8x3**