


**A** Top Rail  
2" x 3-1/2" x 95-1/2"

**B** Pickets  
15 Pc. 7/8" x 3" x 46-1/4"

**C** Bottom Rail  
2" x 3-1/2" x 95-1/2" Includes  
Reinforcement Channel

**D** Post  
4" x 4" x 84"

## SPS Christopher 8'x4' Section

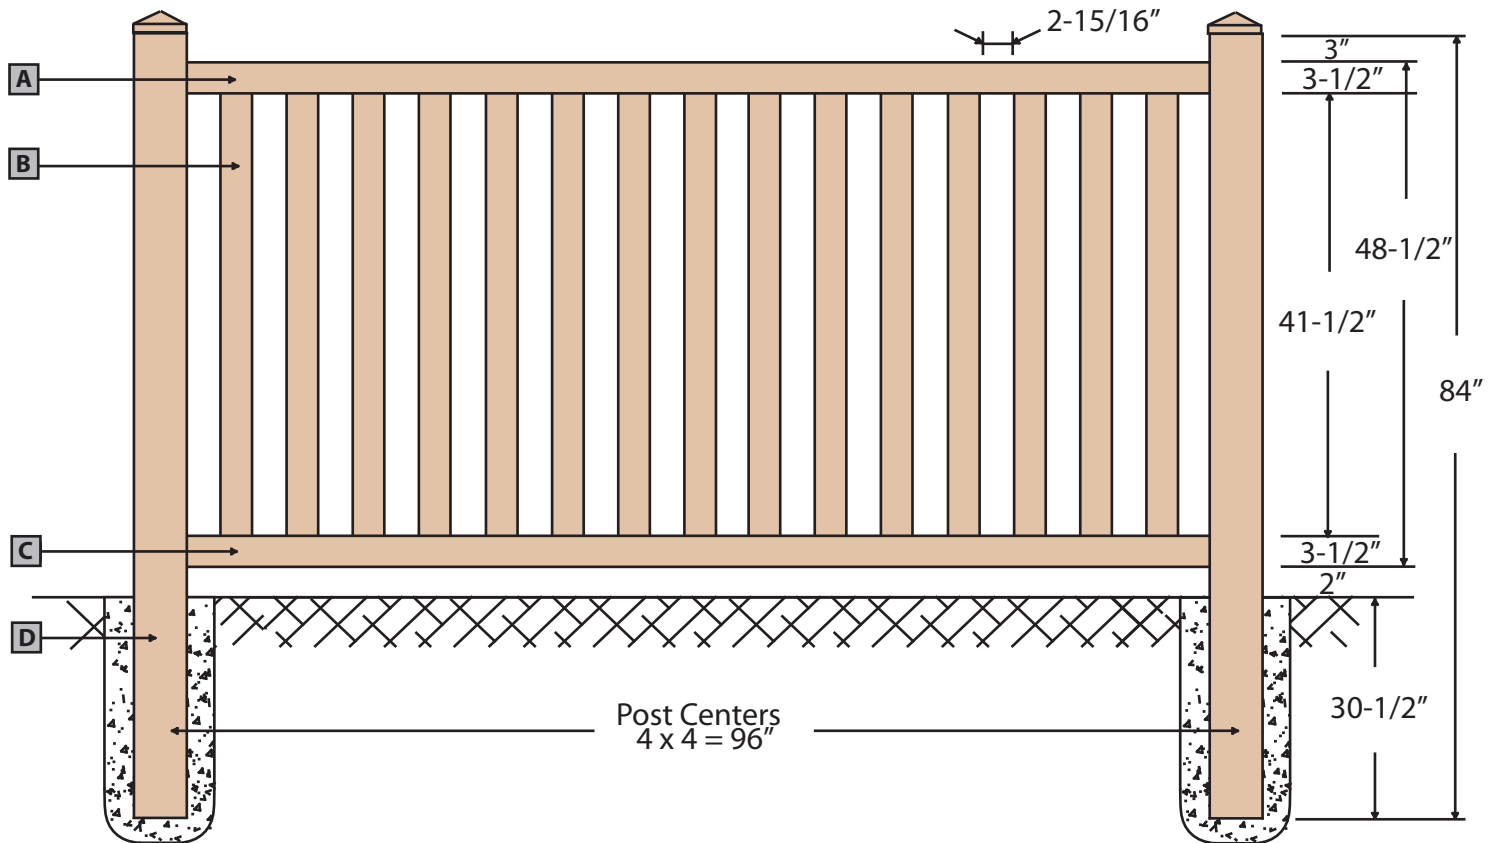

**Generations** by *Stephens Pipe*

## SPS Christopher 8'x4' Section

Approved By

Revision NO.

Drawing NO.

Approved Date

Effective Date

PVC-CHR-ST8x4