

**A** Top Rail  
2" x 3-1/2" x 95-1/2"

**B** Pickets  
15 Pc. 7/8" x 3"

Picket Lengths

#1 = 42-1/4" #5 = 37-5/8"

#2 = 41" #6 = 36-5/8"

#3 = 39-3/4" #7 = 35-3/4"

#4 = 38-5/8" #8 = 35-1/4"

(Pickets = 2 of each number except only 1 of number 8)  
Length does not include cap.


Picket Caps

15 Pc. of 7/8" x 3" x 2" Pointed Picket Caps.

**C** Bottom Rail  
2" x 3-1/2" x 95-1/2" Includes Reinforcement Channel

**D** Post  
4" x 4" x 72"

## SPS Jamison 8'x4' to 3-1/2' Concave Section

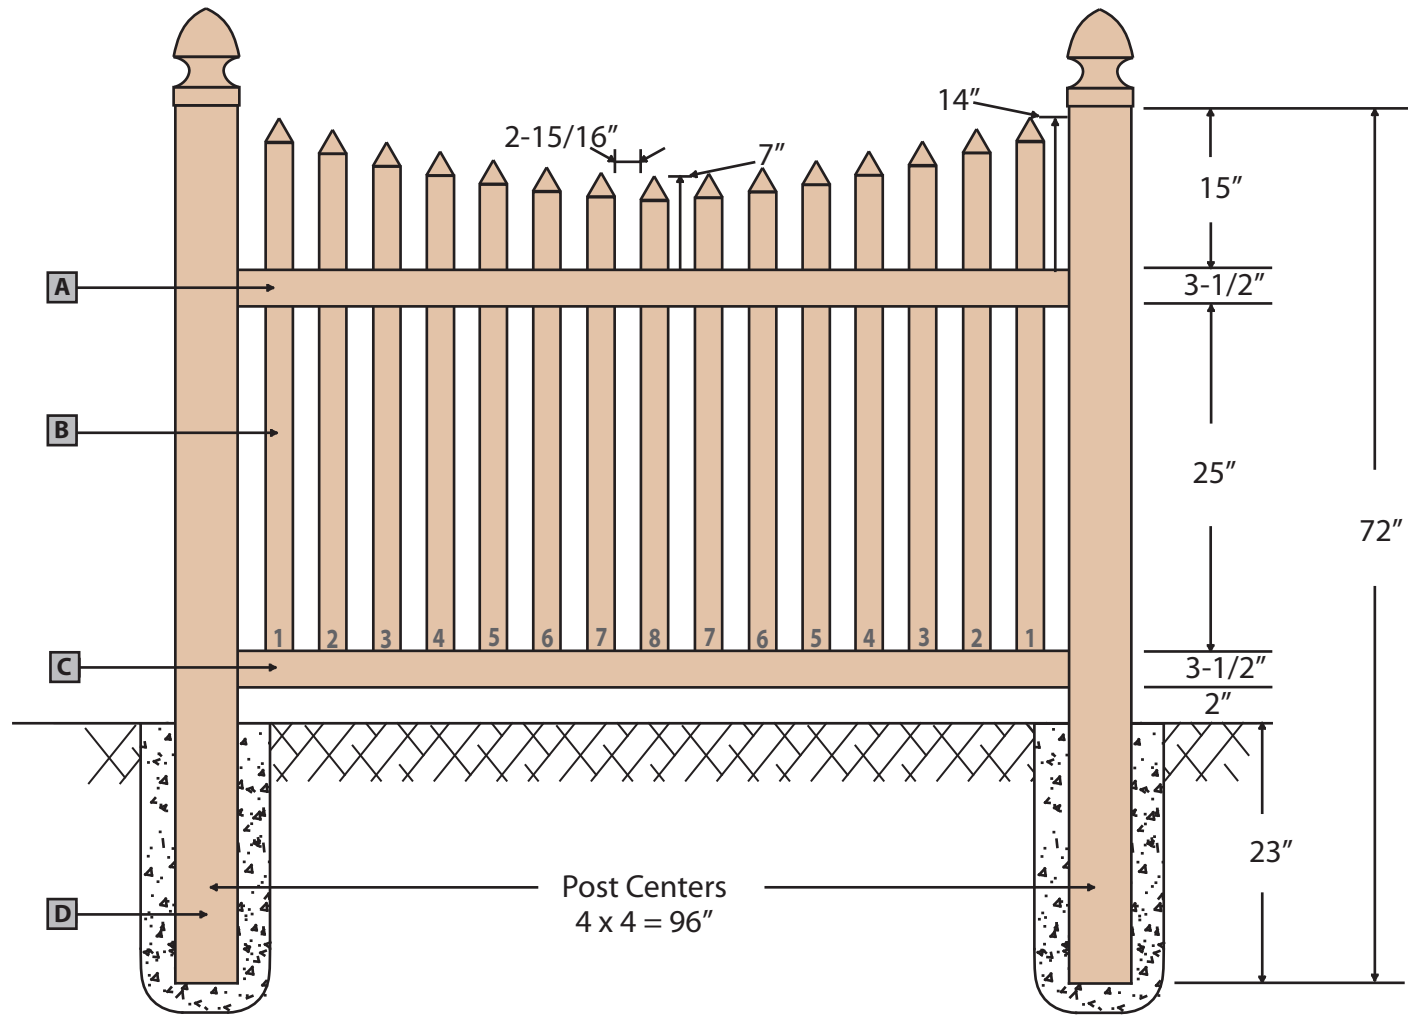

*Generations by Stephens Pipe*

## SPS Jamison 8'x4' to 3-1/2' Concave Section

Approved By

Revision NO.

Approved Date

Effective Date

Drawing NO.

PVC-JAM-CT8x4