


- A** Top Rail
2" x 3-1/2" x 95-1/2"
- B** Pickets
15 Pc. 7/8" x 3" x 40-1/4"
- Picket Caps
15 Pc. of 7/8" x 3" x 2" Pointed Picket Caps.
- C** Bottom Rail
2" x 3-1/2" x 95-1/2" Includes Reinforcement Channel
- D** Post
4" x 4" x 72"

SPS Jamison 8'x4' Section

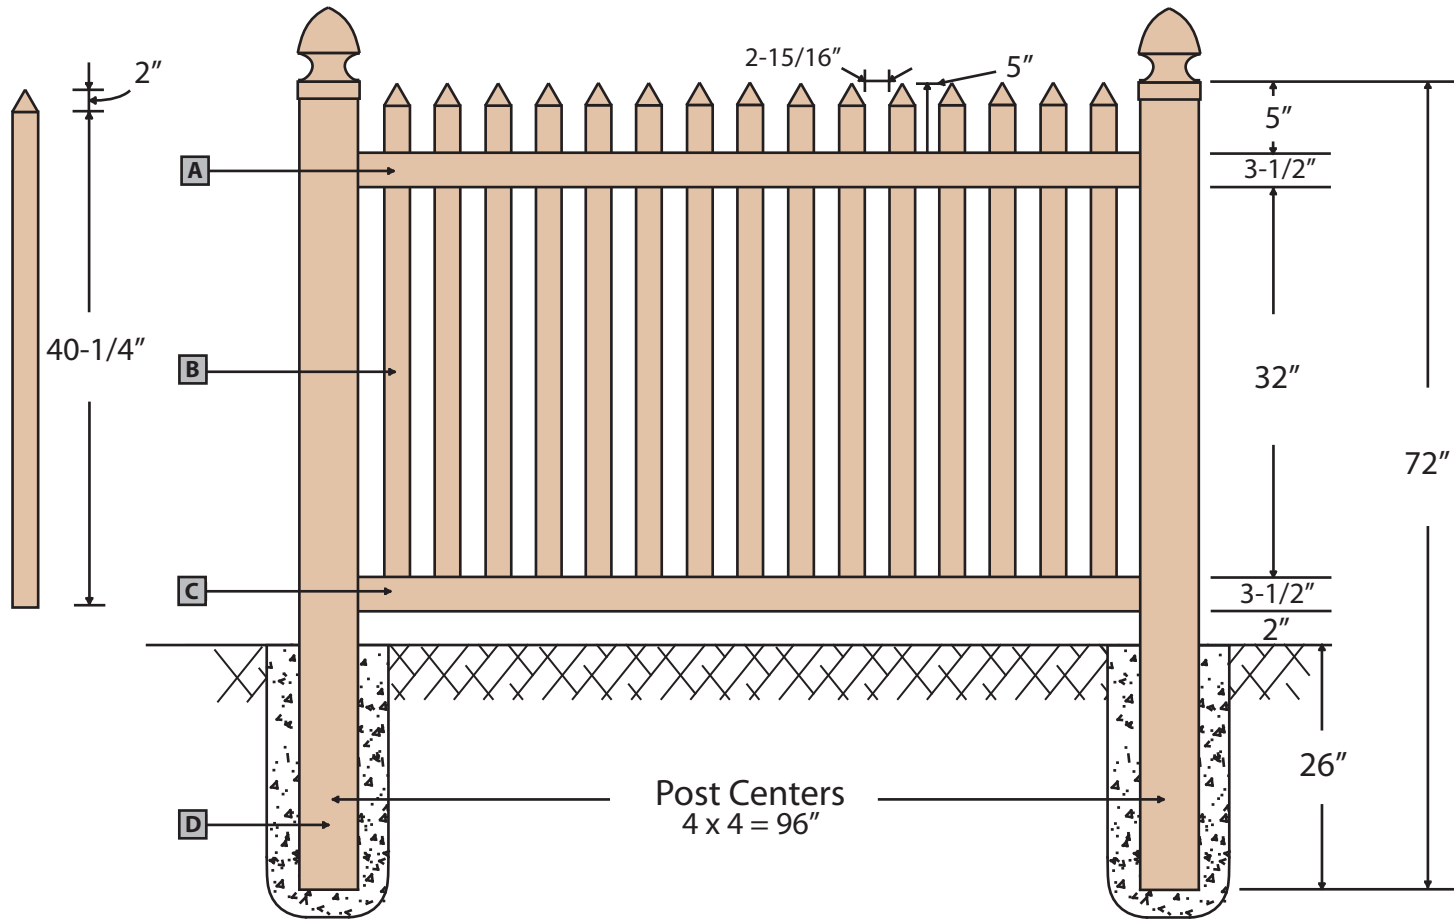

Generations

by Stephens Pipe

SPS Jamison 8'x4' Section

Approved By	Revision NO.
Approved Date	Effective Date

Drawing NO.
PVC-JAM-ST8x4