


- A** Top Rail
2" x 3-1/2" x 95-1/2"
- B** Mid Rail
2" x 3-1/2" x 95-1/2"
- C** Pickets
14 Pcs. of 7/8" x 3" x 57-5/8"
8 Pcs. of 3/4" x 1-1/2" x 57-7/8"
- D** Bottom Rail
2" x 3-1/2" x 95-1/2" (Includes
Reinforcement Channel.)
- E** Post
5" x 5" x 96"

SPS Madeline 8'x5' Section

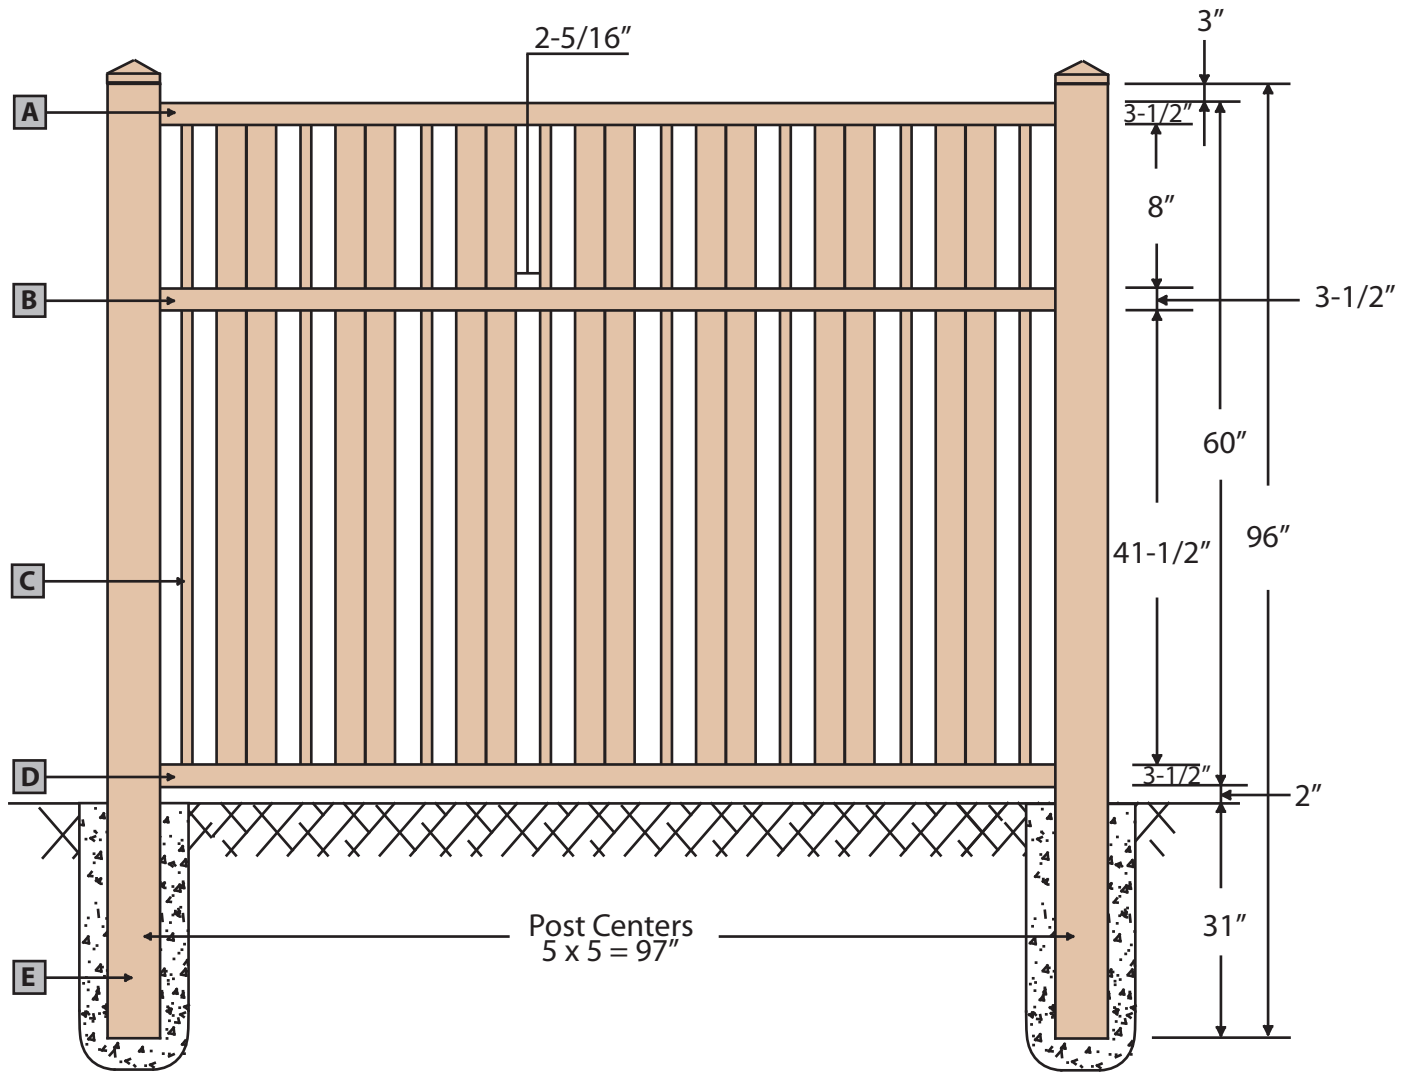

Generations by Stephens Pipe

SPS Madeline 8'x5' Section

Approved By	Revision NO.	Drawing NO.
Approved Date	Effective Date	PVC-MAD-ST8x5