


- A** Top Rail  
2" x 3-1/2" x 95-1/2"
- B** Mid Rail  
2" x 3-1/2" x 95-1/2"
- C** Pickets  
17 Pc. 3/4" x 1-1/2" x 57-7/8"
- D** Bottom Rail  
2" x 3-1/2" x 95-1/2" Includes  
Reinforcement Channel
- E** Post  
5" x 5" x 96"

### SPS Nathaniel 8'x5' Section

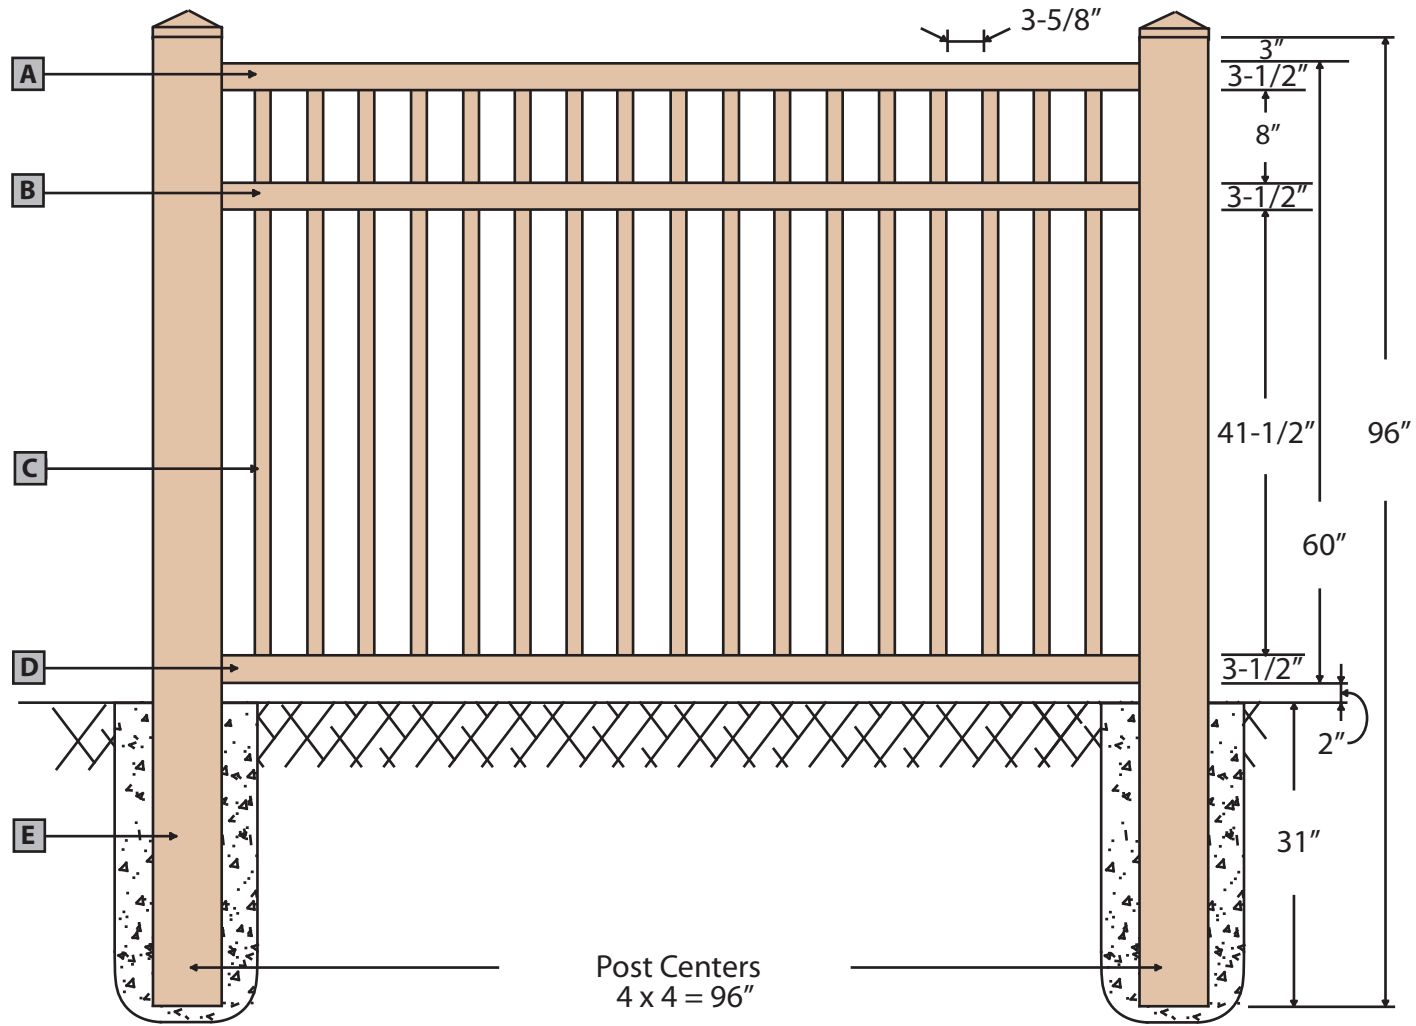

*Generations by Stephens Pipe*

### SPS Nathaniel 8'x5' Section

Approved By	Revision NO.
Approved Date	Effective Date

Drawing NO.  
**PVC-NAT-ST8x5**